


Radars chantier

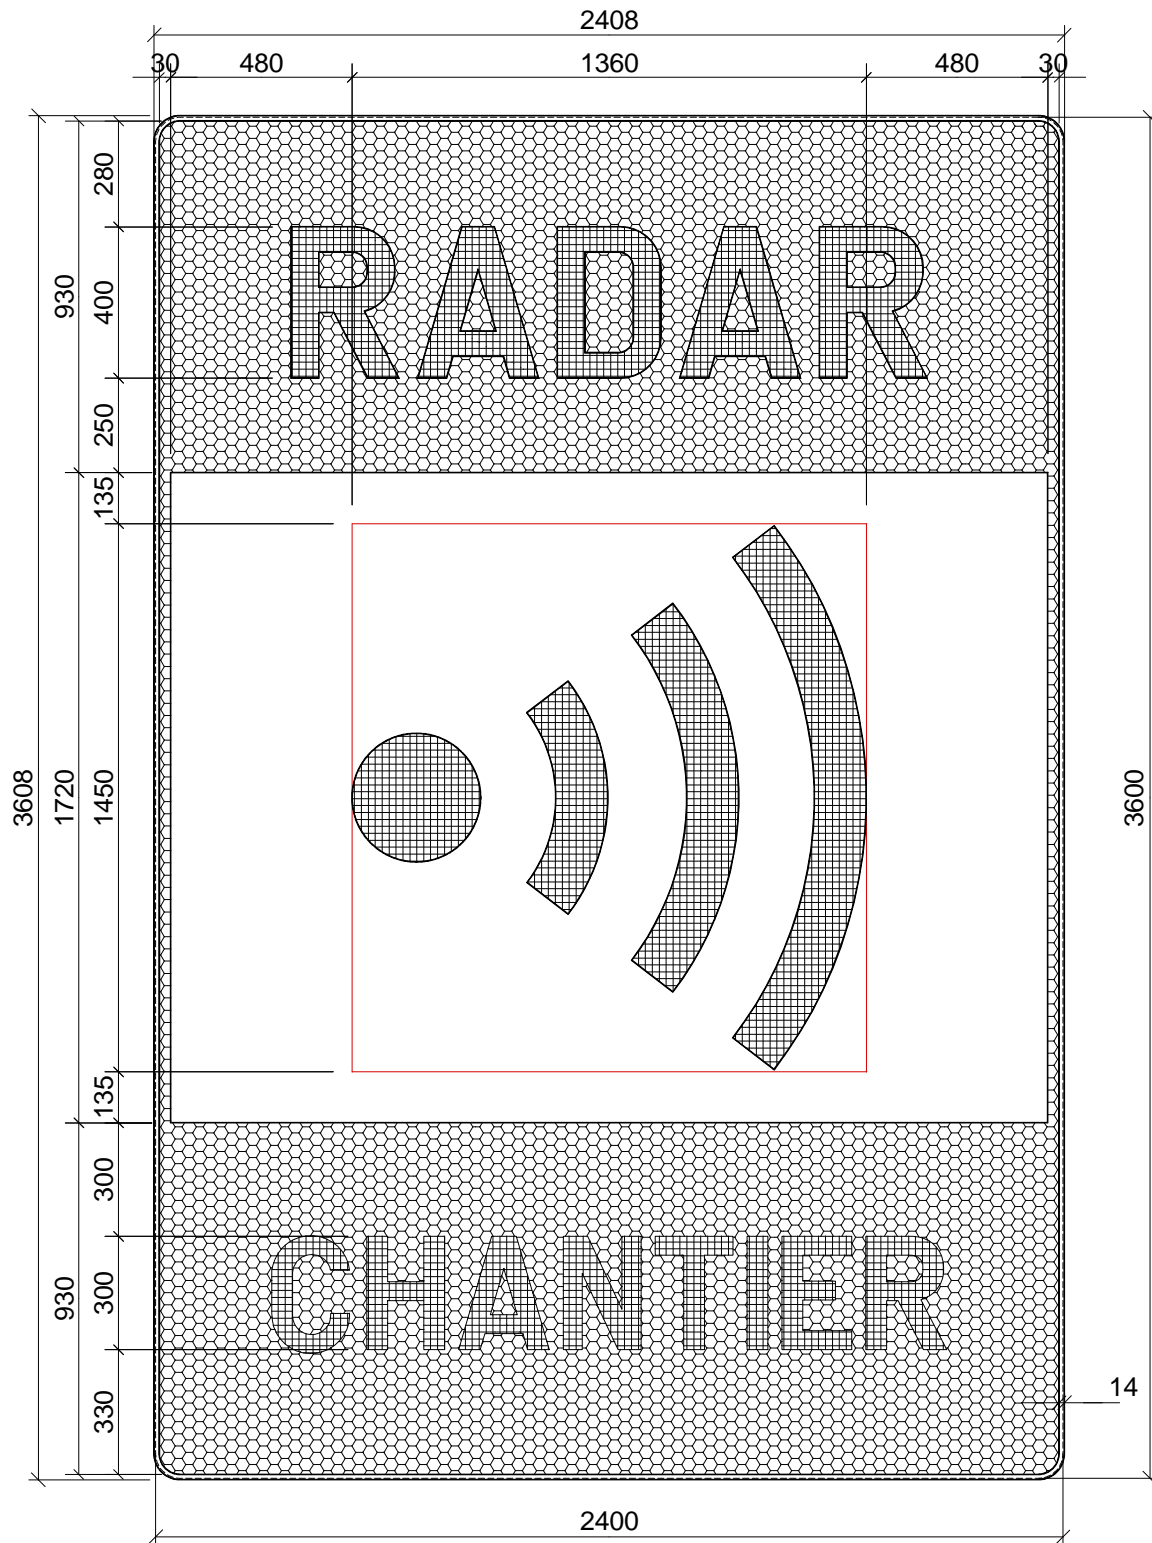

1/20

2400 x 3600